

Isle of Wight Water Mains Replacement

Programme update

22/07/2026




from
**Southern
Water** 

Agenda


- Introductions
- Programme introduction – Nicholas Marshall (Senior Programme Manager, Southern Water)
- The Shute traffic management – Clancy & Island Roads
- Stakeholder communications – Adam Wilds (IOW Stakeholder Manager, Southern Water)
- Customer communications – Joseph Oxford (Capital Projects, Southern Water)
- Q&A

Isle of Wight Water Mains Replacement. Programme background

- We're replacing ageing water mains with new pipes
- Some of the current cast iron water pipes date back to 1866, with the date range being to the 1970s
- We'll replace the cast iron pipes with modern plastic ones, which are more durable and reliable
- This will help reduce the risk of bursts, leaks and discoloration
- Programme investment: c£5,000,000

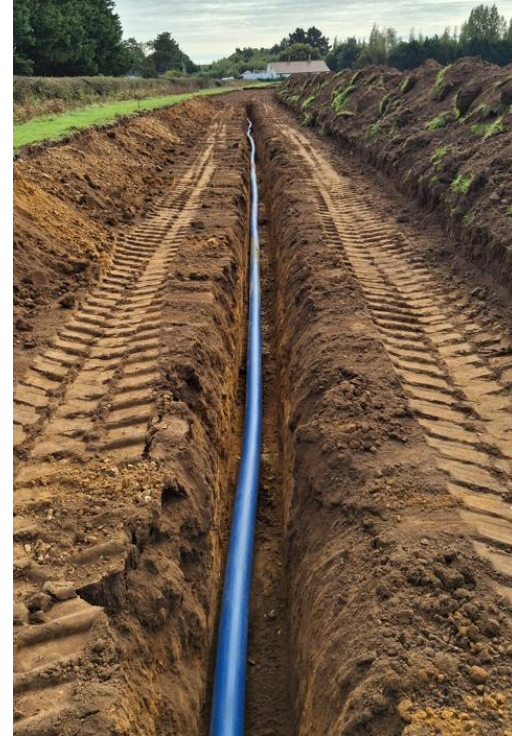


W27 – Winford Road to The Shute, Newchurch PVC main

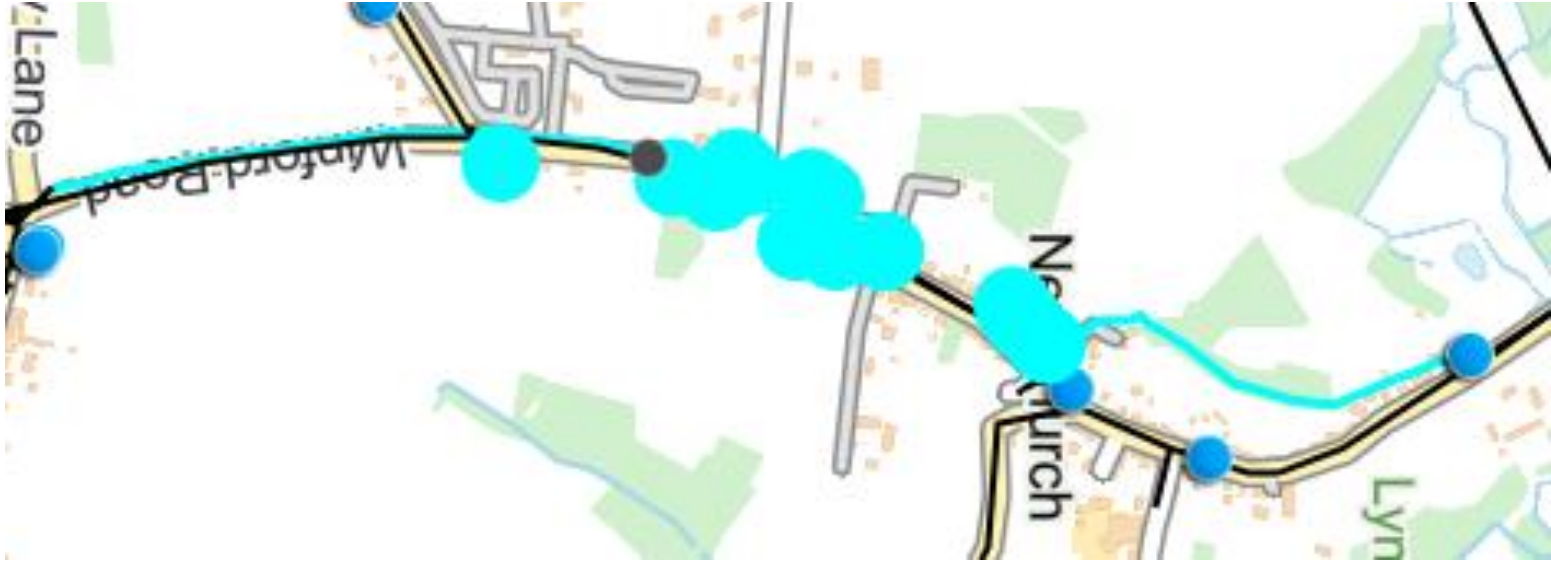

10 bursts in a 10-year period on PVC main between Winford Road and the Shute, longitudinal splits indicative of deteriorating PVC.

Leakage benefit of up to 16,000 litres per day

Project overview

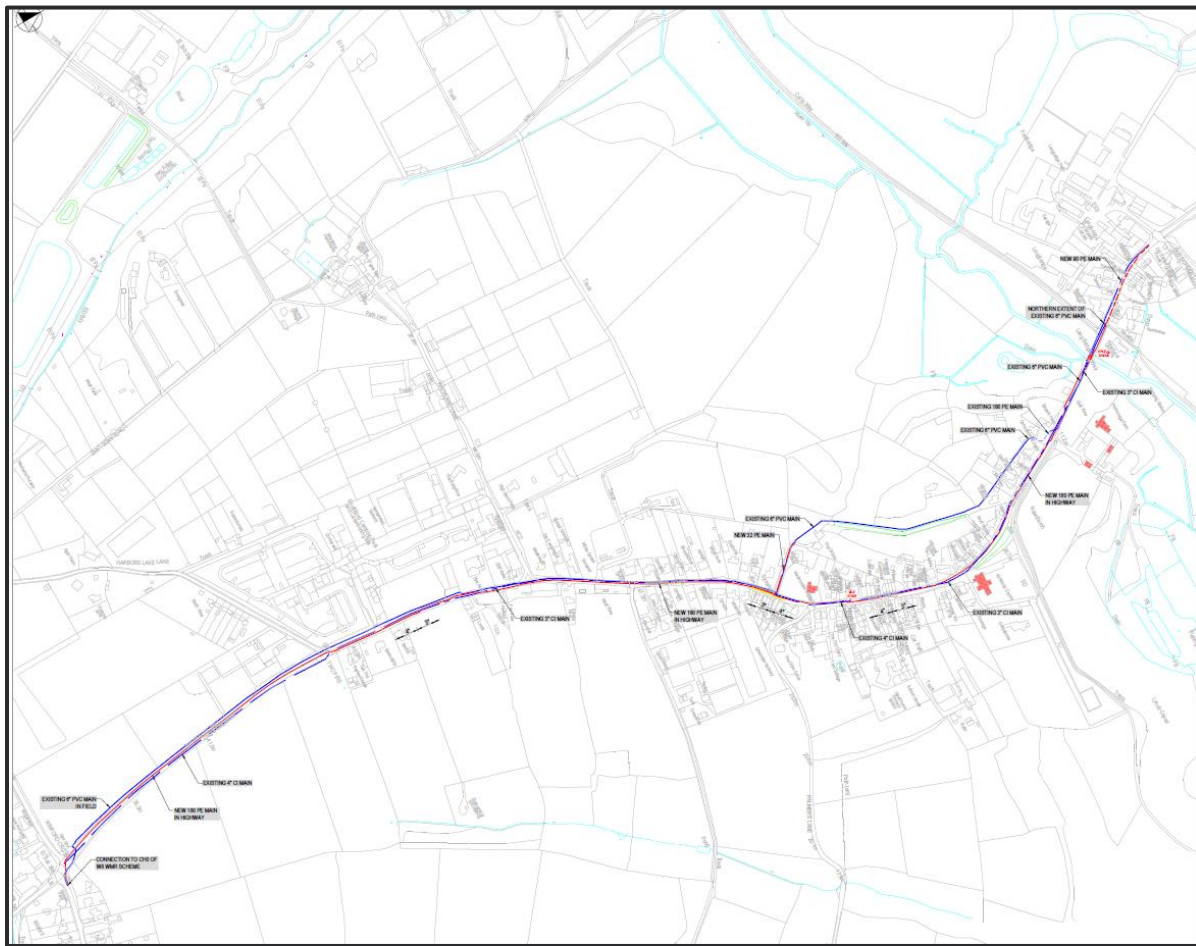

Install

2,150m of new PE pipe
Renew customer service
pipes to boundaries


Remove

1,815m of uPVC
798m 4" Cast Iron
1,203m 3" Cast Iron

Duration

Start – October 2026
Finish – Spring 2027

The Shute, Winford Road - TM Phase 1

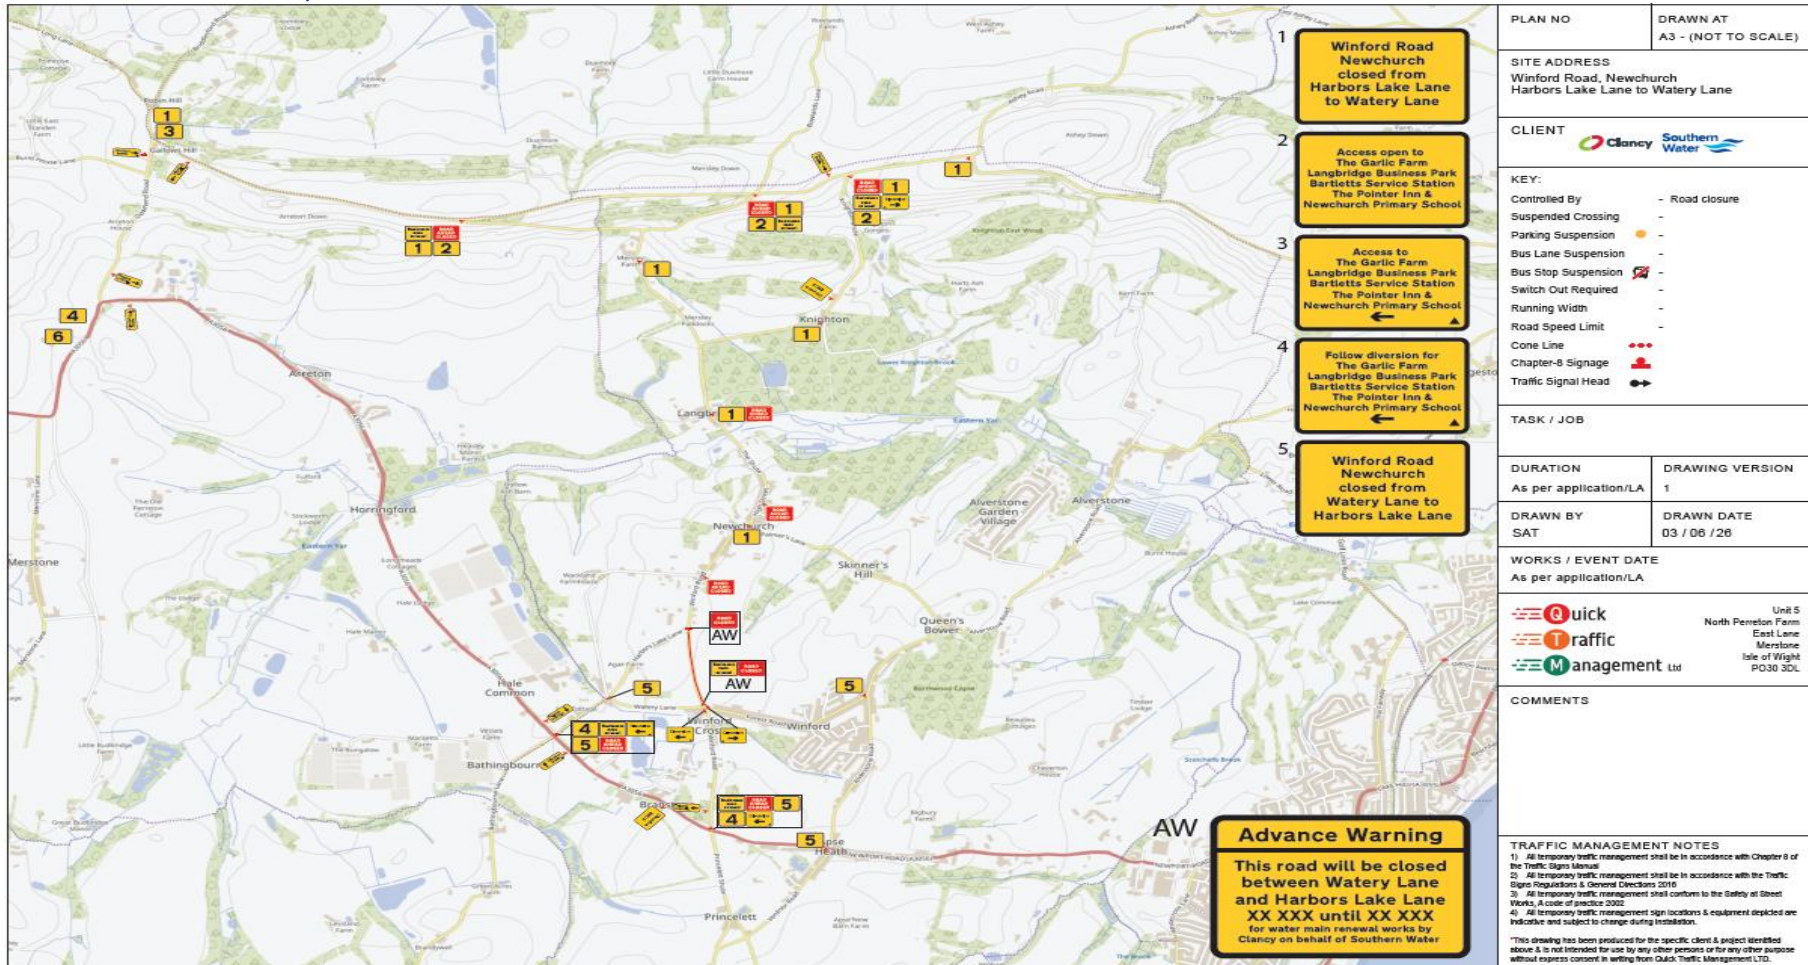


PLAN NO	DRAWN AT A3 - (NOT TO SCALE)
SITE ADDRESS	Winford Road, Newchurch Harbors Lake Lane to Watery Lane
CLIENT	 
KEY:	- Controlled By - Road closure - Suspended Crossing - Parking Suspension - Bus Lane Suspension - Bus Stop Suspension - Switch Out Required - Running Width - Road Speed Limit - Cone Line - Chapter-8 Signage - Traffic Signal Head
TASK / JOB	
DURATION	DRAWING VERSION
As per application/LA	1
DRAWN BY	DRAWN DATE
SAT	03 / 06 / 26
WORKS / EVENT DATE	
As per application/LA	
	Unit 5 North Penelton Farm East Lane Merstone Isle of Wight PO30 3DL
COMMENTS	
TRAFFIC MANAGEMENT NOTES 1) All temporary traffic management shall be in accordance with Chapter 8 of the Traffic Signs Manual 2) All temporary traffic management shall be in accordance with the Traffic Signs Regulations & General Directions 2019 3) All temporary traffic management shall conform to the Safety at Street Works, A code of practice 2002 4) All temporary traffic management sign locations & equipment depicted are indicative and subject to change during installation. *This drawing has been produced for the specific client & project identified above & is not intended for use by any other persons or for any other purpose without express consent in writing from Quick Traffic Management LTD.	

The Shute, Winford Road - TM Phase 1



The Shute, Winford Road - Phase 2

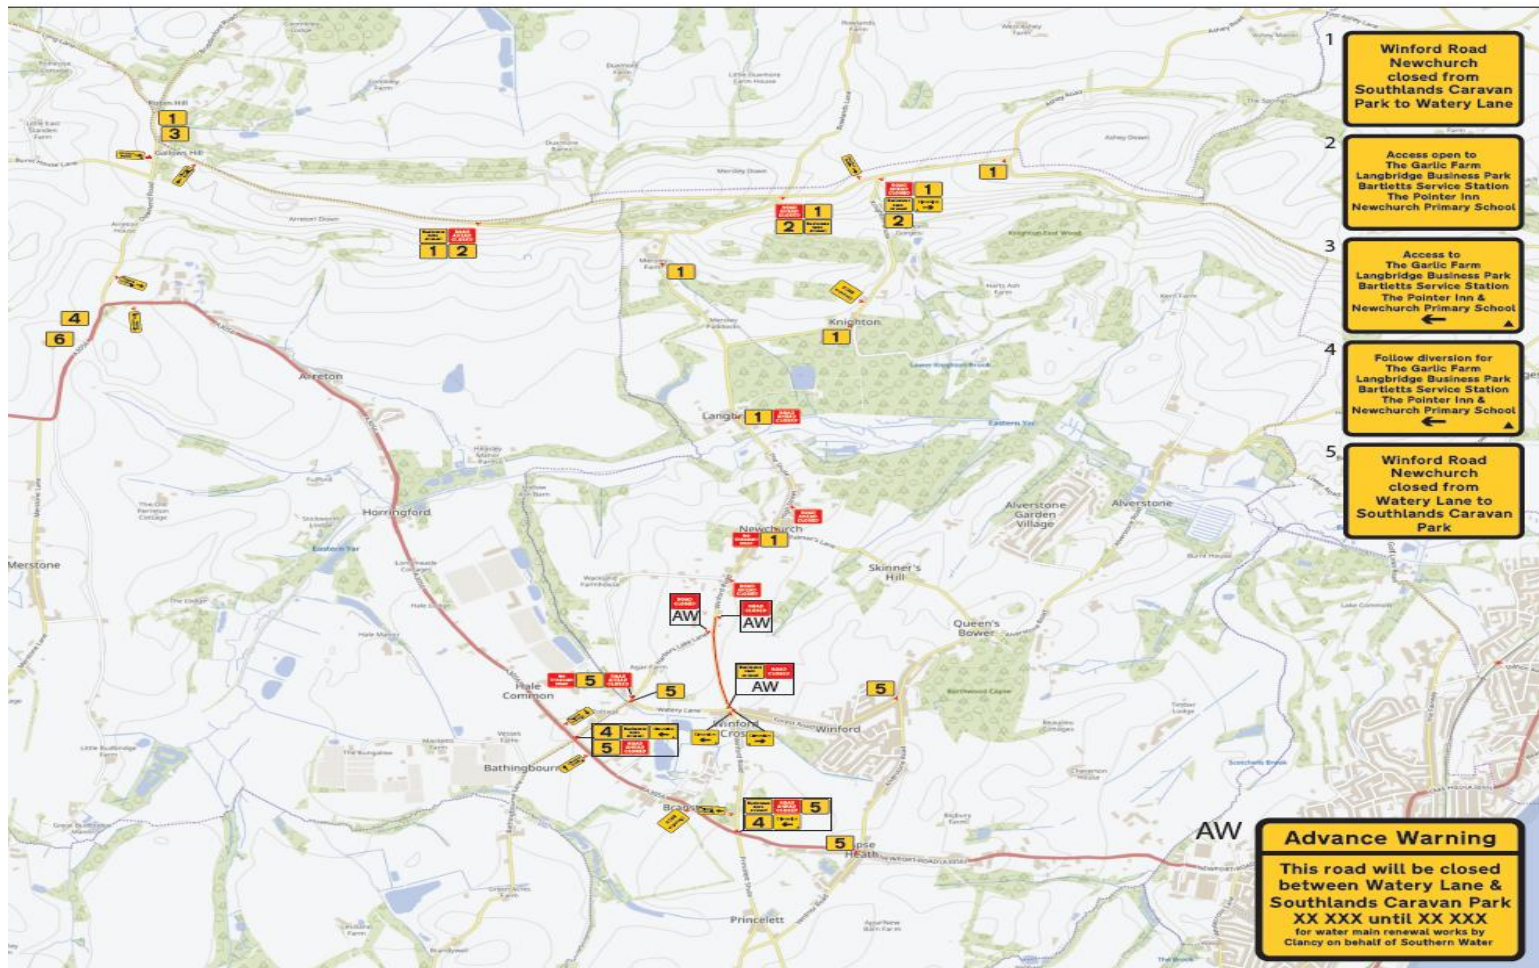


PLAN NO	DRAWN AT A3 - (NOT TO SCALE)
SITE ADDRESS Winford Road, Newchurch Southlands Caravan Park to Watery Lane	
CLIENT  	
KEY:	
Controlled By	- Road closure
Suspended Crossing	-
Parking Suspension	-
Bus Lane Suspension	-
Bus Stop Suspension	-
Switch Out Required	-
Running Width	-
Road Speed Limit	-
Cone Line	-
Chapter-6 Signage	-
Traffic Signal Head	-
TASK / JOB	
DURATION As per application/LA	DRAWING VERSION 1
DRAWN BY SAT	DRAWN DATE 03 / 06 / 26
WORKS / EVENT DATE As per application/LA	
 Unit 5 North Perretion Farm East Lane Merstone Isle of Wight PO30 3DL	
COMMENTS	
TRAFFIC MANAGEMENT NOTES 1) All temporary traffic management shall be in accordance with Chapter 8 of the Traffic Signs Manual. 2) All temporary traffic management shall be in accordance with the Traffic Signs Regulations & General Directions 2016. 3) All temporary traffic management shall conform to the Safety at Street Works, Code of Practice 2002. 4) All temporary traffic management sign locations & equipment depicted are indicative and subject to change during installation. *This drawing has been produced for the specific client & project identified above & is not intended for use for any other purpose or for any other purpose without express consent in writing from Quick Traffic Management Ltd.	

The Shute, Winford Road - Phase 2




The Shute, Winford Road – Phase 3

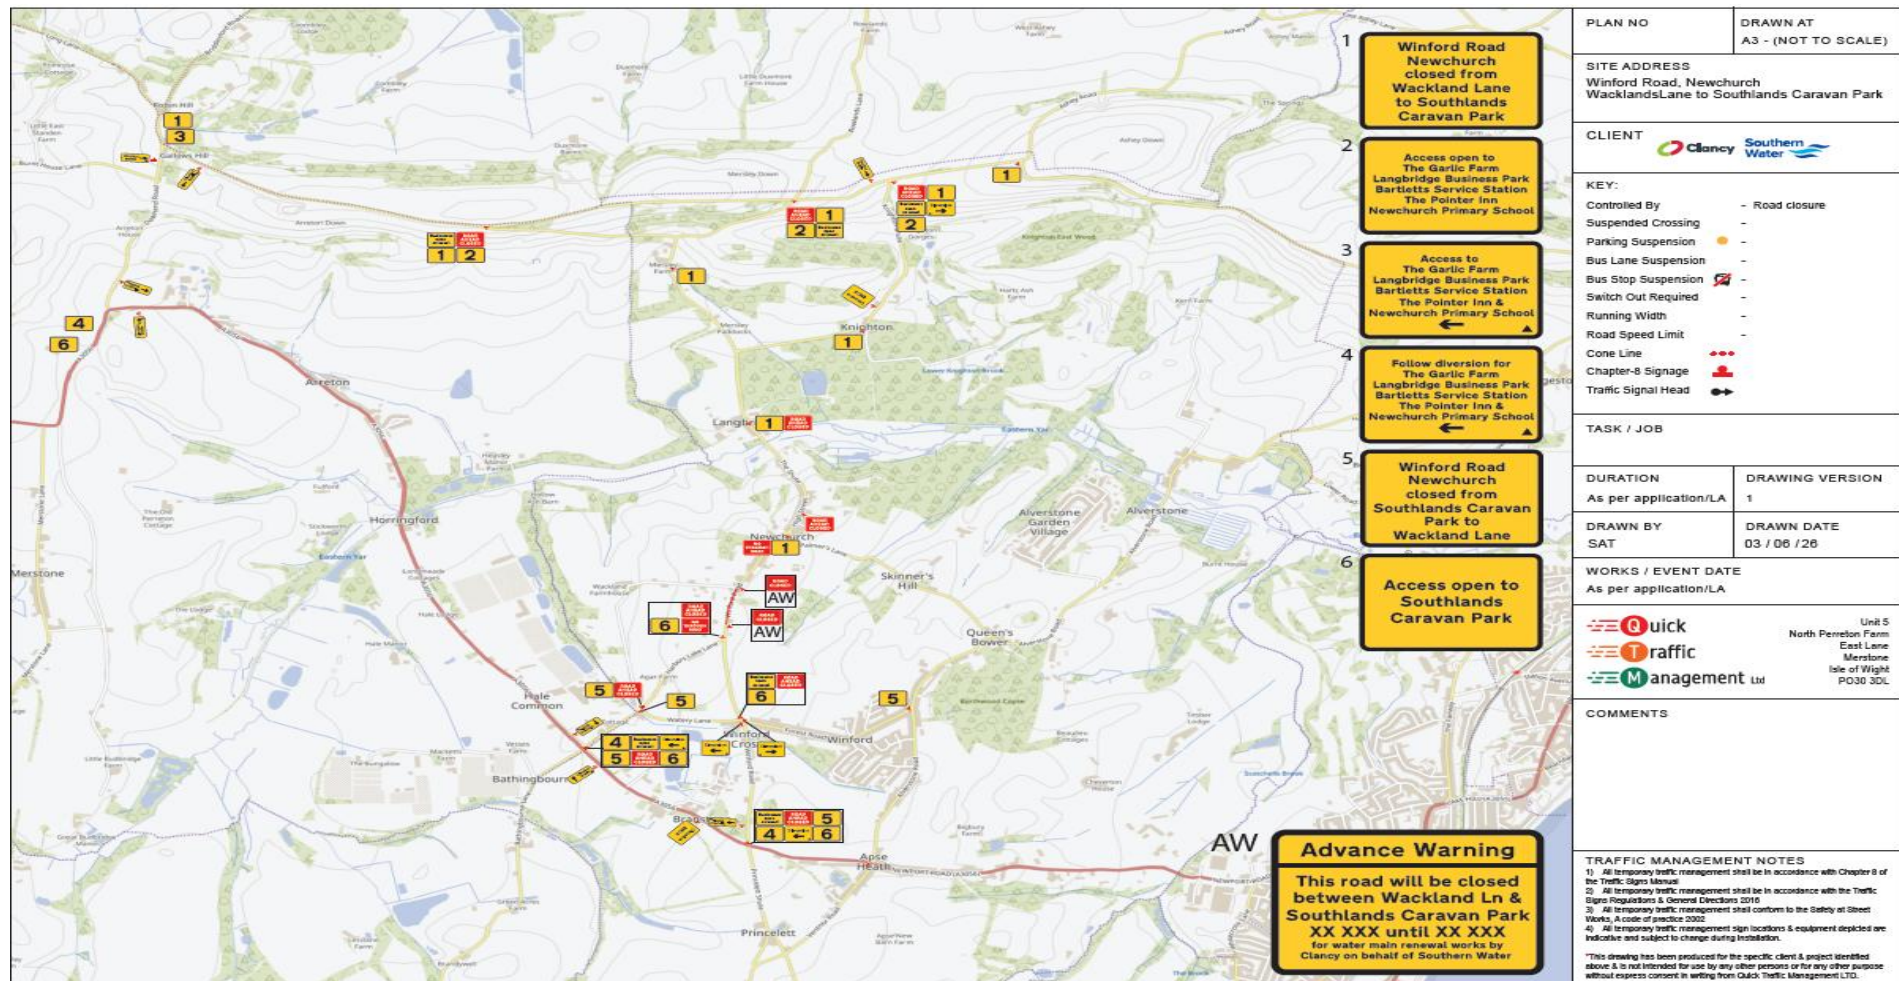


PLAN NO	DRAWN AT A3 - (NOT TO SCALE)
SITE ADDRESS	Winford Road, Newchurch Wacklands Lane to Southlands Caravan Park
CLIENT	
KEY:	Controlled By - Road closure Suspended Crossing - Parking Suspension - Bus Lane Suspension - Bus Stop Suspension - Switch Out Required - Running Width - Road Speed Limit - Cone Line - Chapter-8 Signage - Traffic Signal Head -
TASK / JOB	
DURATION	DRAWING VERSION
As per application/LA	1
DRAWN BY	DRAWN DATE
SAT	03 / 06 / 26
WORKS / EVENT DATE	
As per application/LA	
	Unit 5 North Perreton Farm East Lane Merstone Isle of Wight PO30 3DL
COMMENTS	
TRAFFIC MANAGEMENT NOTES 1) All temporary traffic management shall be in accordance with Chapter 8 of the Traffic Signs Manual 2) All temporary traffic management shall be in accordance with the Traffic Signs Regulations & General Directions 2016 3) All temporary traffic management shall conform to the Safety at Street Works, A code of practice 2002 4) All temporary traffic management sign locations & equipment depicted are indicative and subject to change during installation *This drawing has been produced for the specific client & project identified above & is not intended for use by any other persons or for any other purpose without express consent in writing from Quick Traffic Management Ltd.	


The Shute, Winford Road – Phase 3

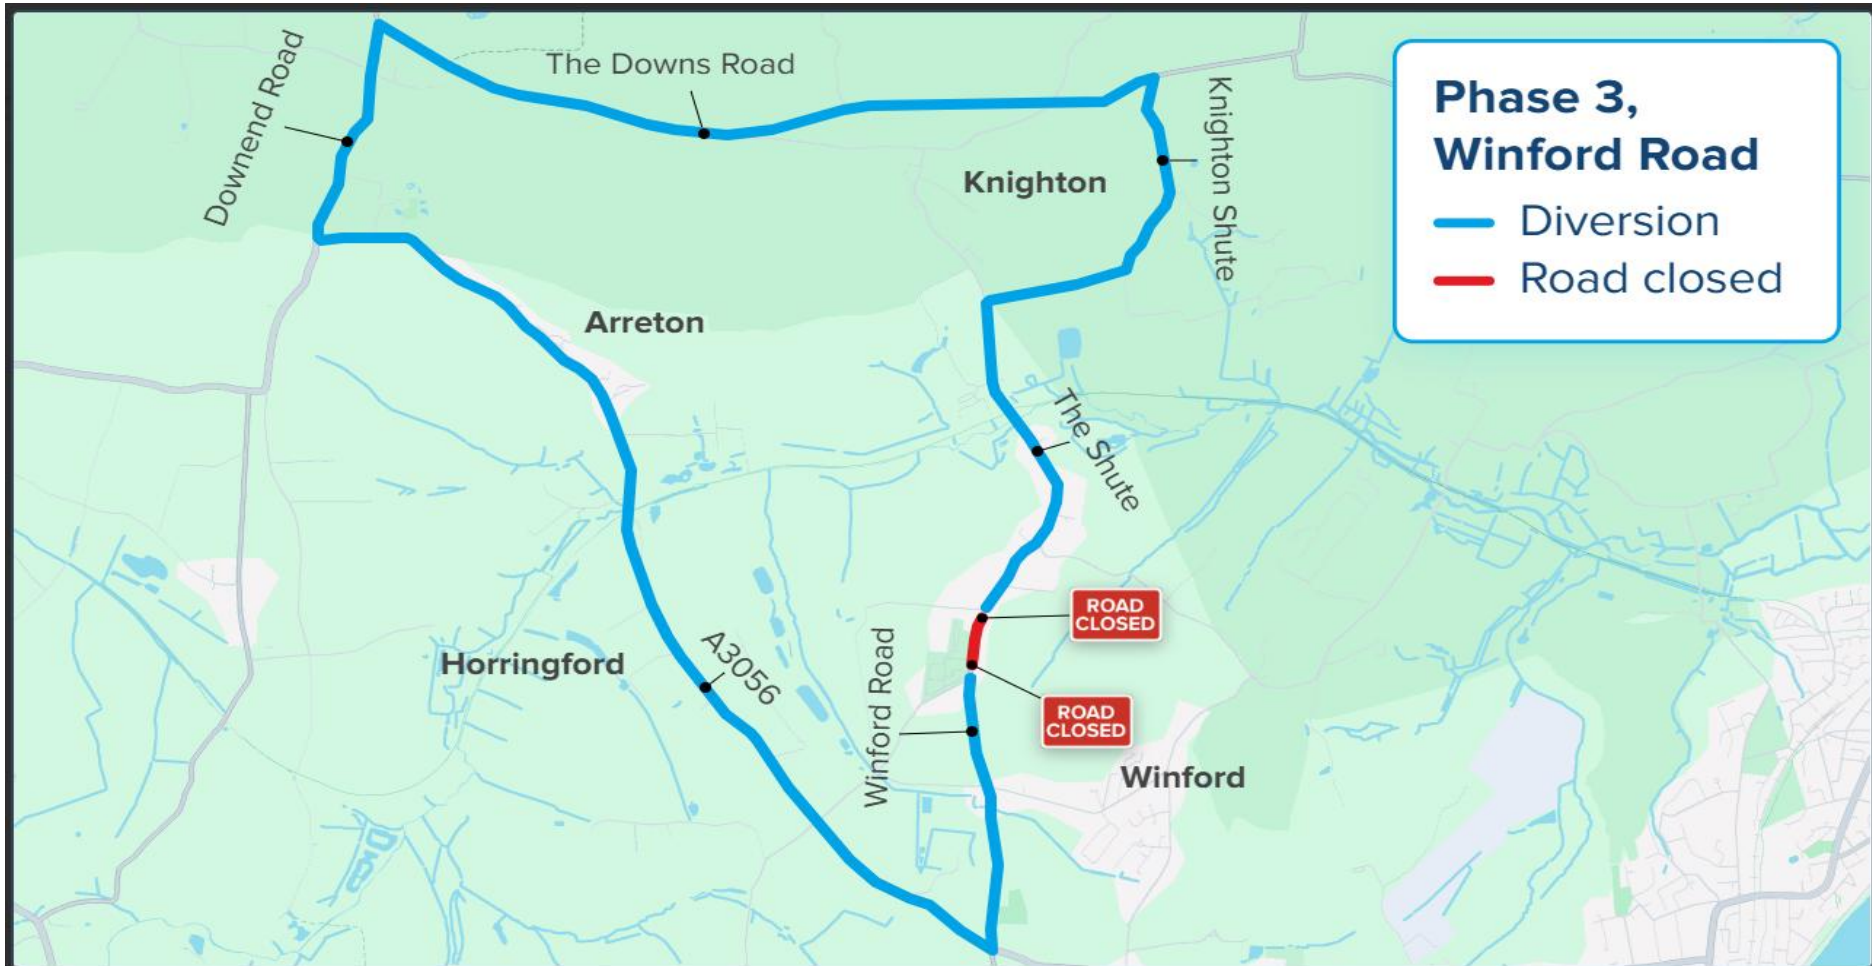


The Shute , Winford Road – Phase 4

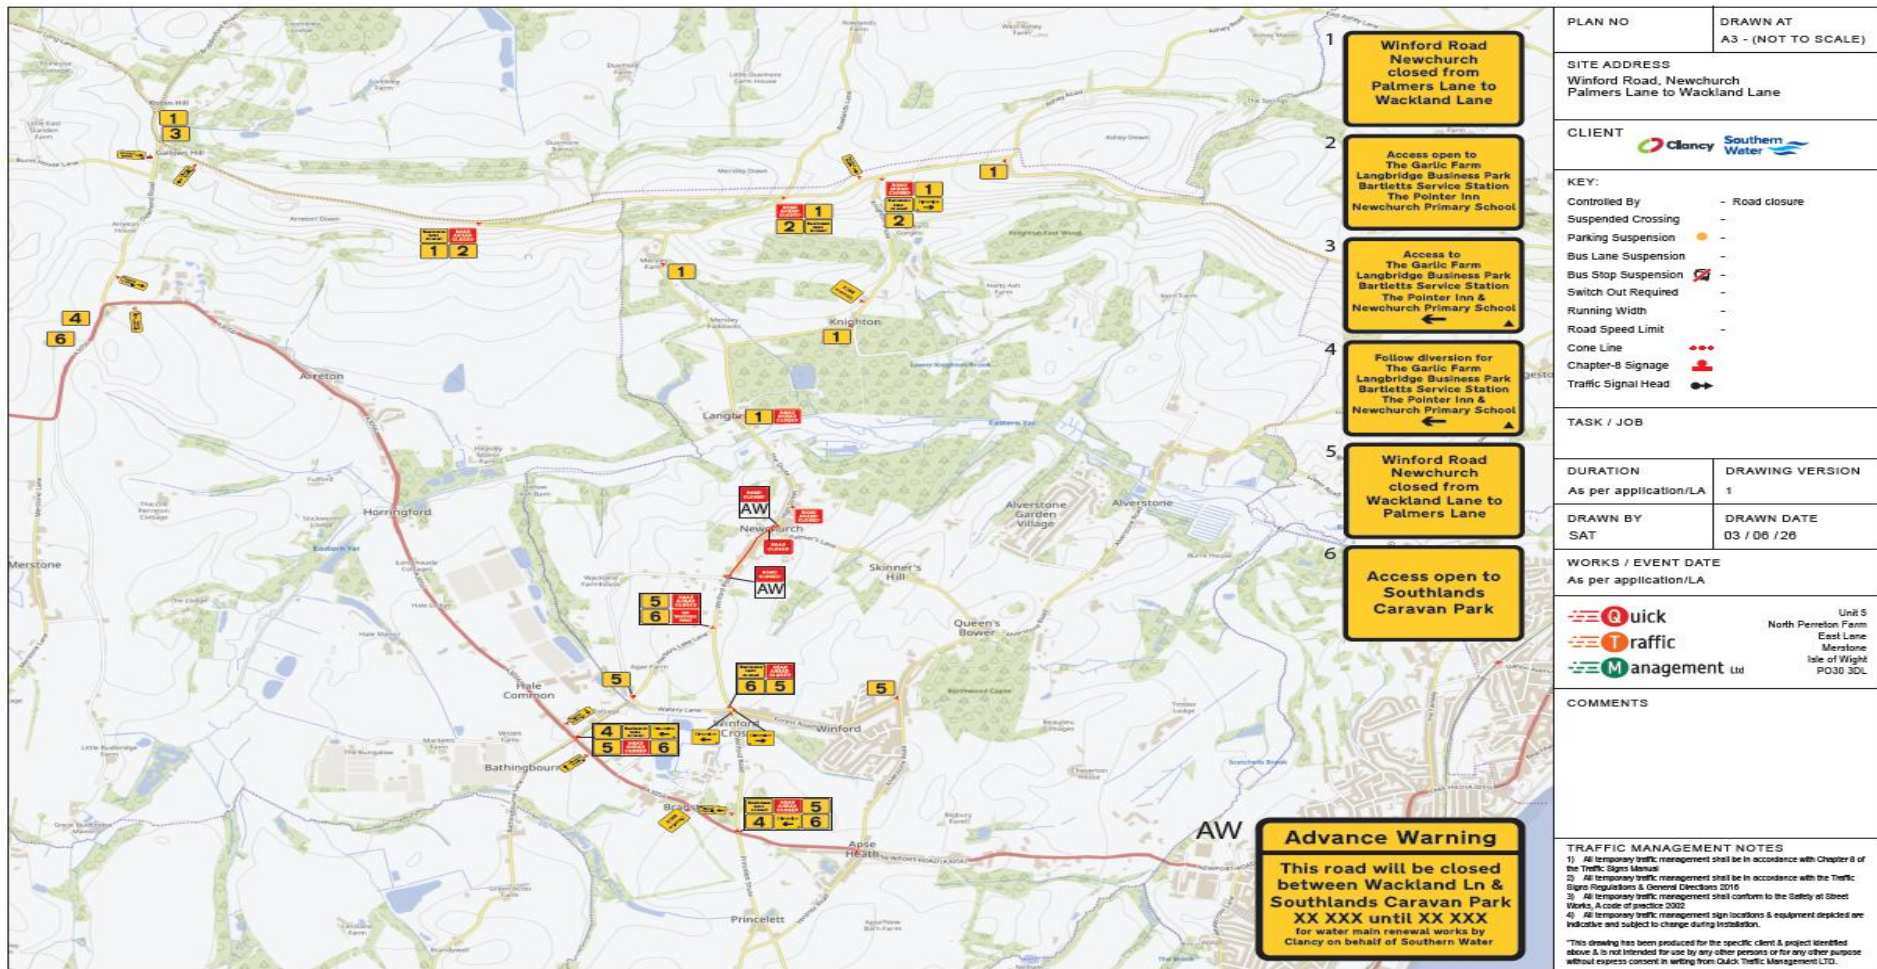

The Shute , Winford Road – Phase 4

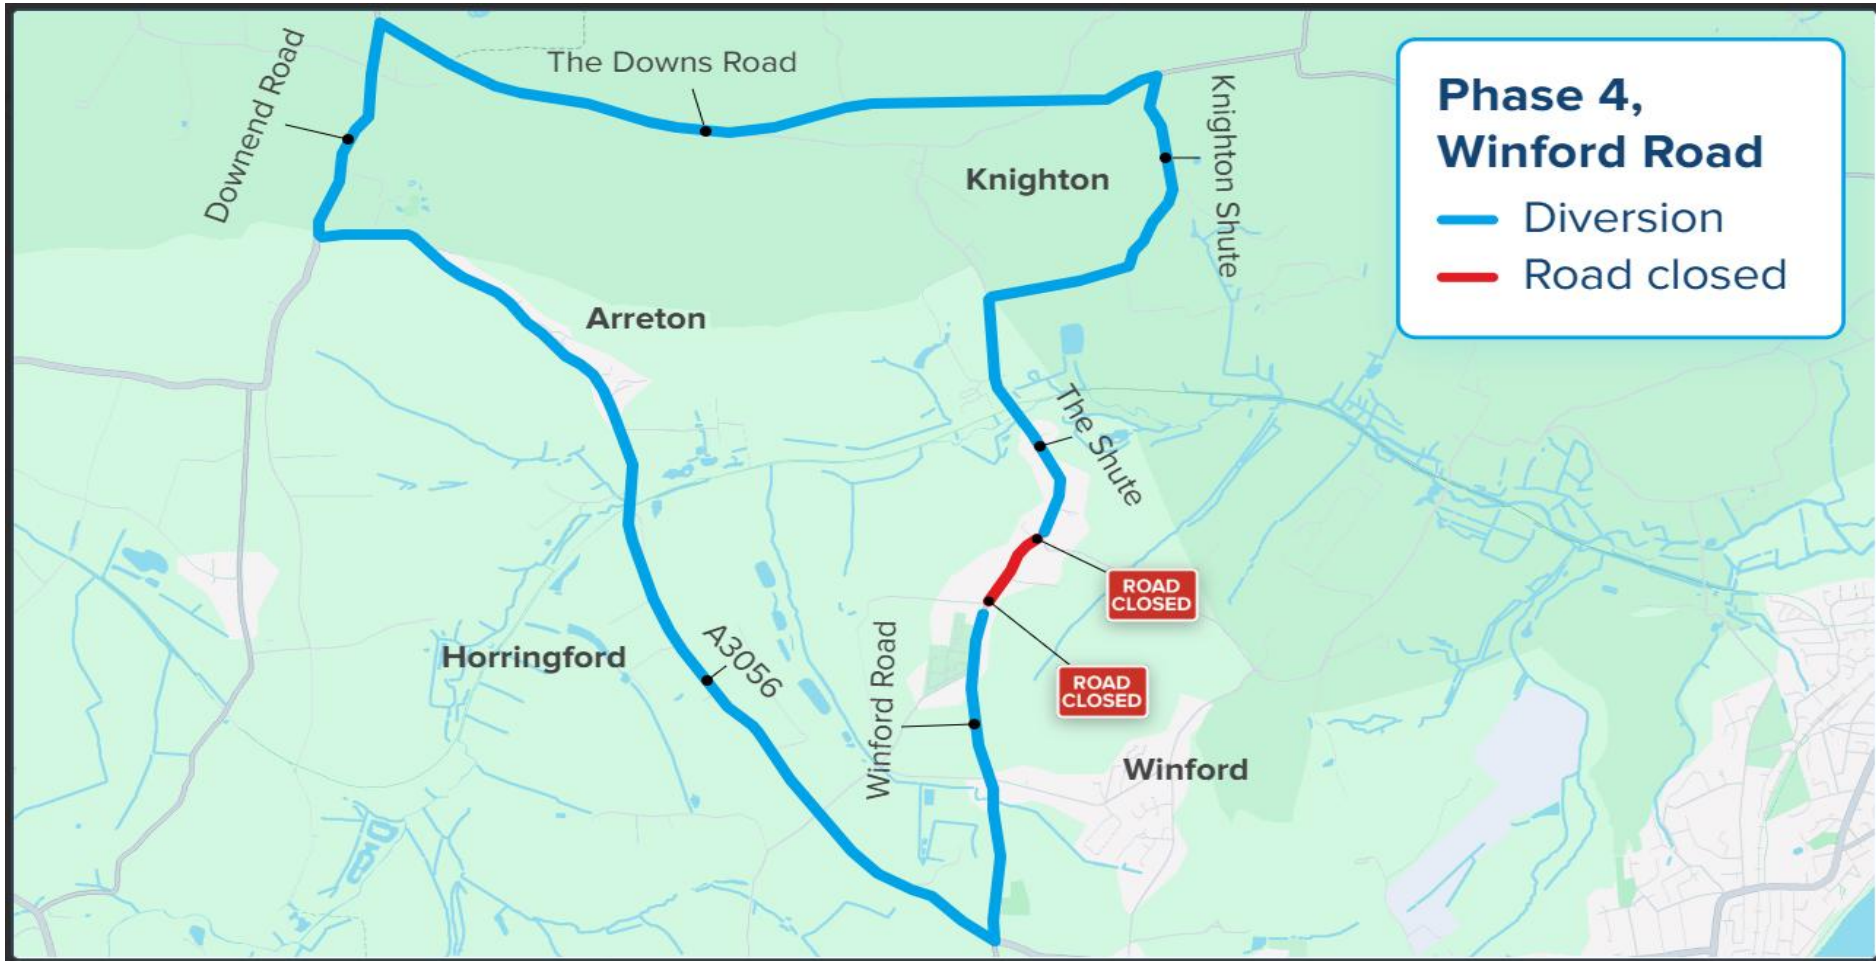


The Shute, High Street Newchurch – Phase 5

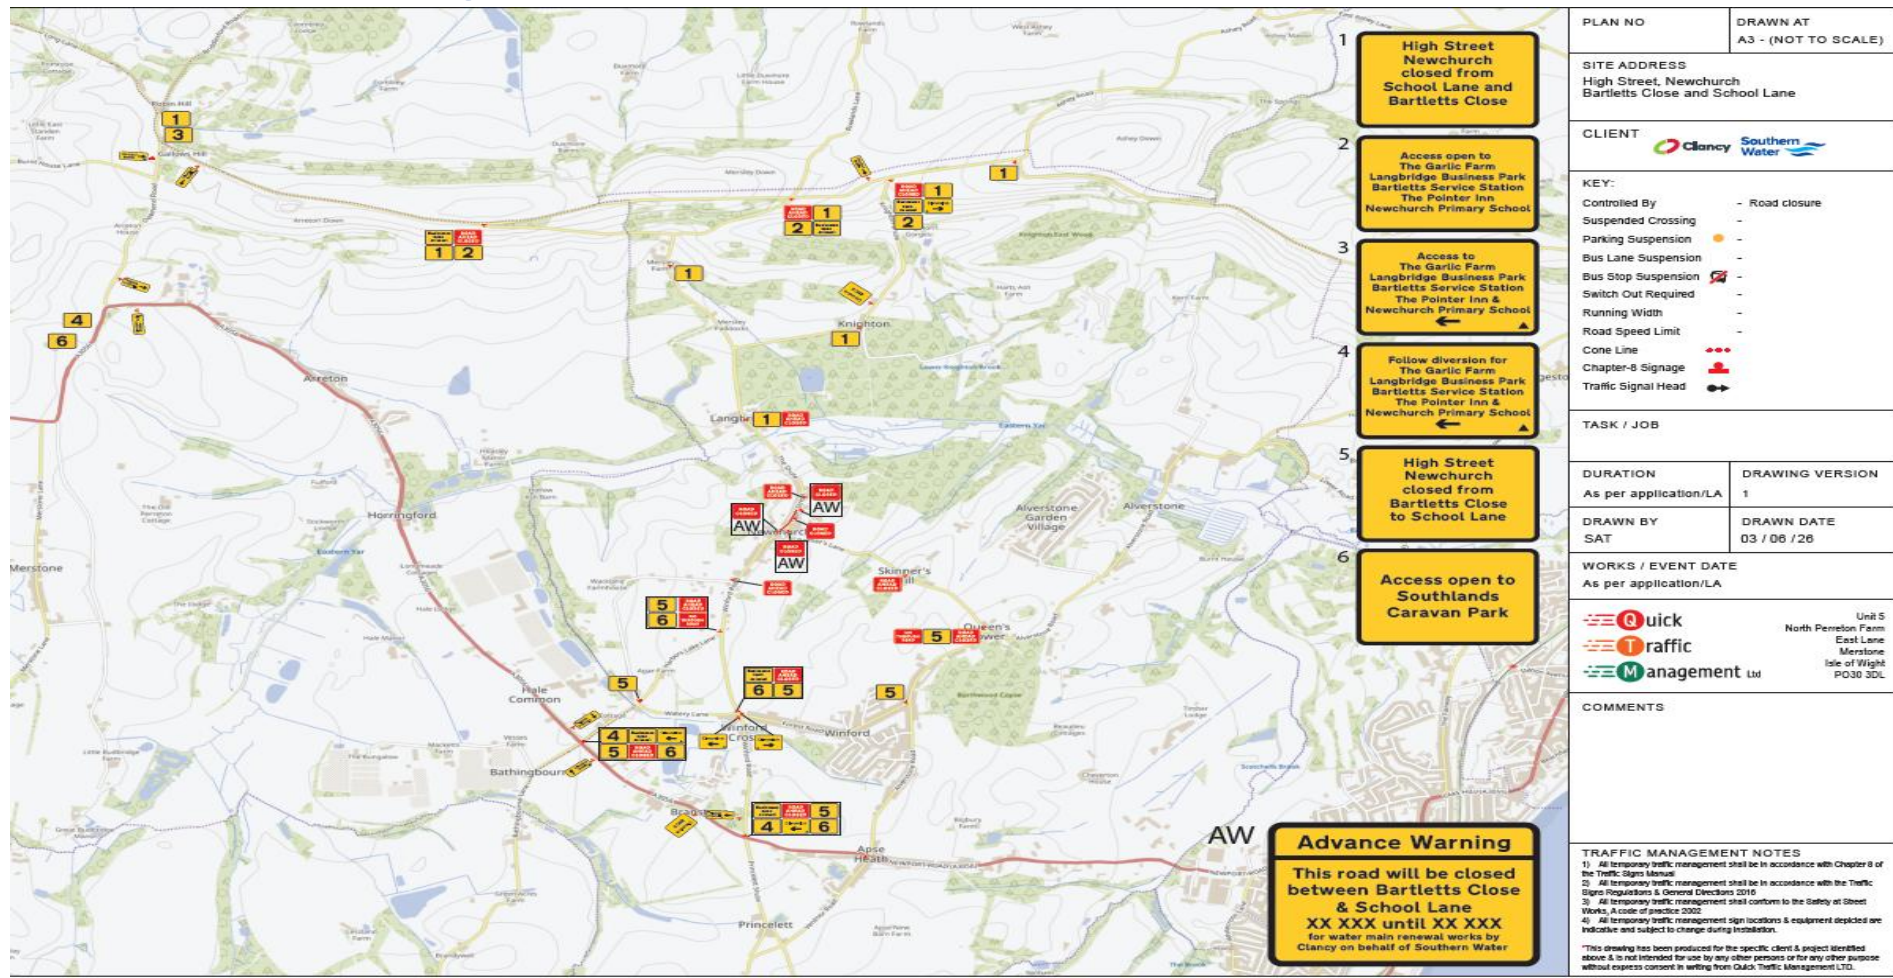

The Shute, High Street Newchurch – Phase 5



The Shute, High Street Newchurch – Phase 6

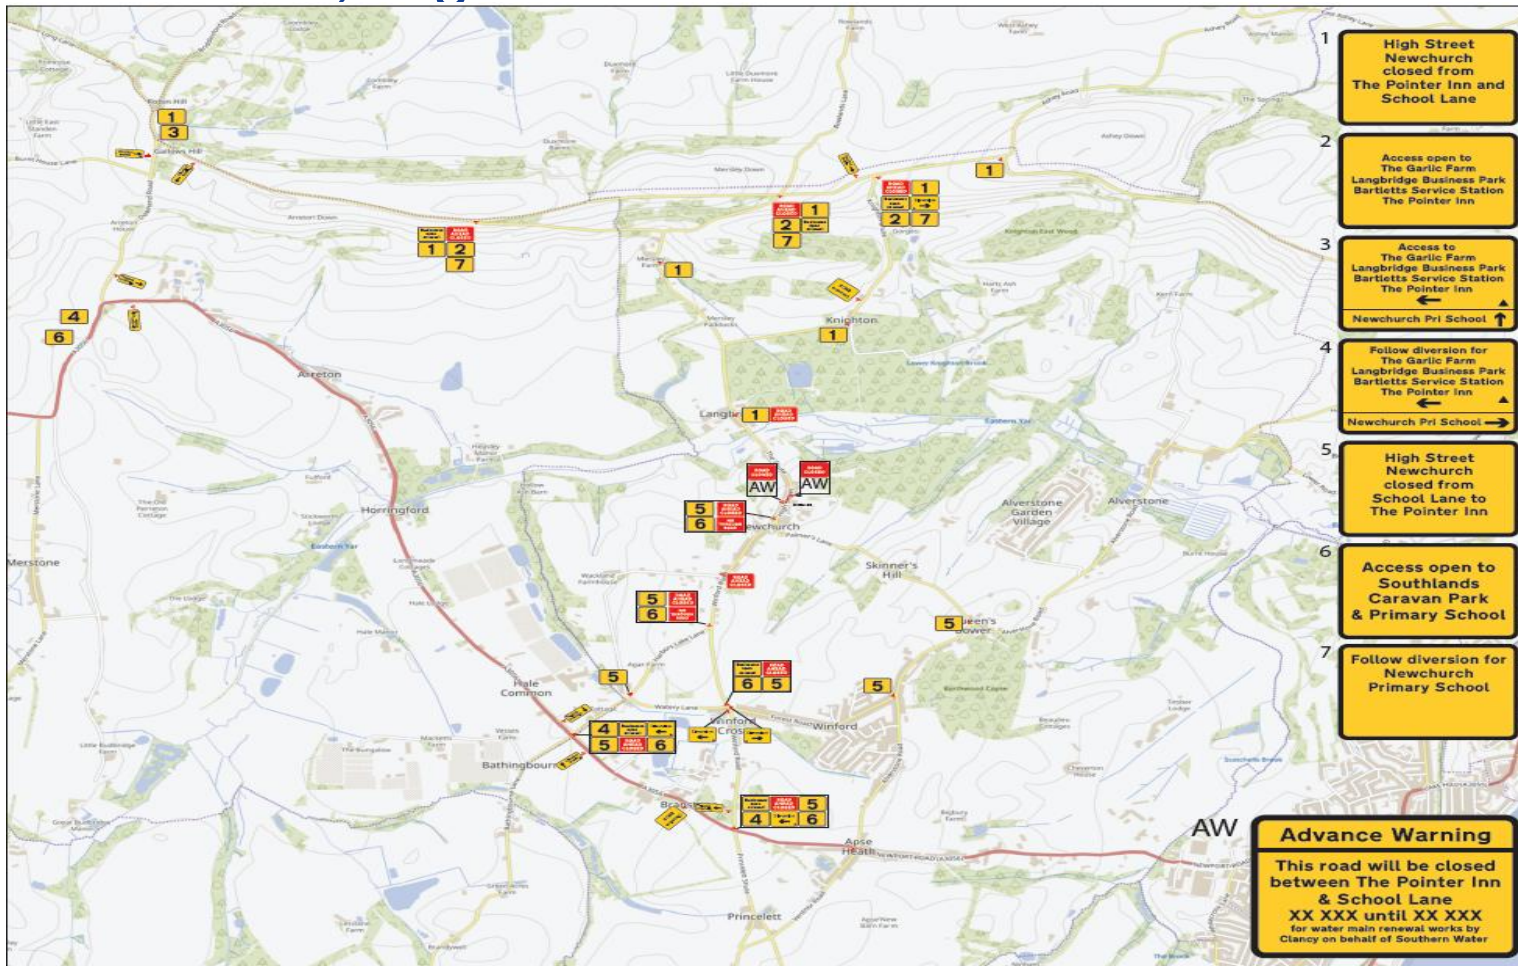

PLAN NO	DRAWN AT A3 - (NOT TO SCALE)
SITE ADDRESS High Street, Newchurch School Lane and Pointer Inn	
CLIENT 	
KEY:	
Controlled By	- Road closure
Suspended Crossing	-
Parking Suspension	-
Bus Lane Suspension	-
Bus Stop Suspension	-
Switch Out Required	-
Running Width	-
Road Speed Limit	-
Cone Line	-
Chapter-8 Signage	-
Traffic Signal Head	-
TASK / JOB	
DURATION As per application/LA	DRAWING VERSION 1
DRAWN BY SAT	DRAWN DATE 03 / 06 / 26
WORKS / EVENT DATE As per application/LA	
Unit 5 North Periton Farm East Lane Merstone Isle of Wight PO36 3DL	
COMMENTS	
TRAFFIC MANAGEMENT NOTES 1) All temporary traffic management shall be in accordance with Chapter 8 of the Traffic Signs Manual. 2) All temporary traffic management shall be in accordance with the Traffic Signs Regulations & General Directions 2016. 3) All temporary traffic management shall conform to the Safety at Street Works, A code of practice 2002. 4) All temporary traffic management sign locations & equipment depicted are indicative and subject to change during installation. 5) This drawing has been produced for the specific client & project identified above & is not intended for use by any other persons or for any other purpose without express consent in writing from Quick Traffic Management LTD.	


Advance Warning

This road will be closed
between The Pointer Inn
& School Lane
XX XXX until XX XXX
for water main renewal works by
Clancy on behalf of Southern Water

The Shute, High Street Newchurch – Phase 6



The Shute , Newchurch – Phase 7

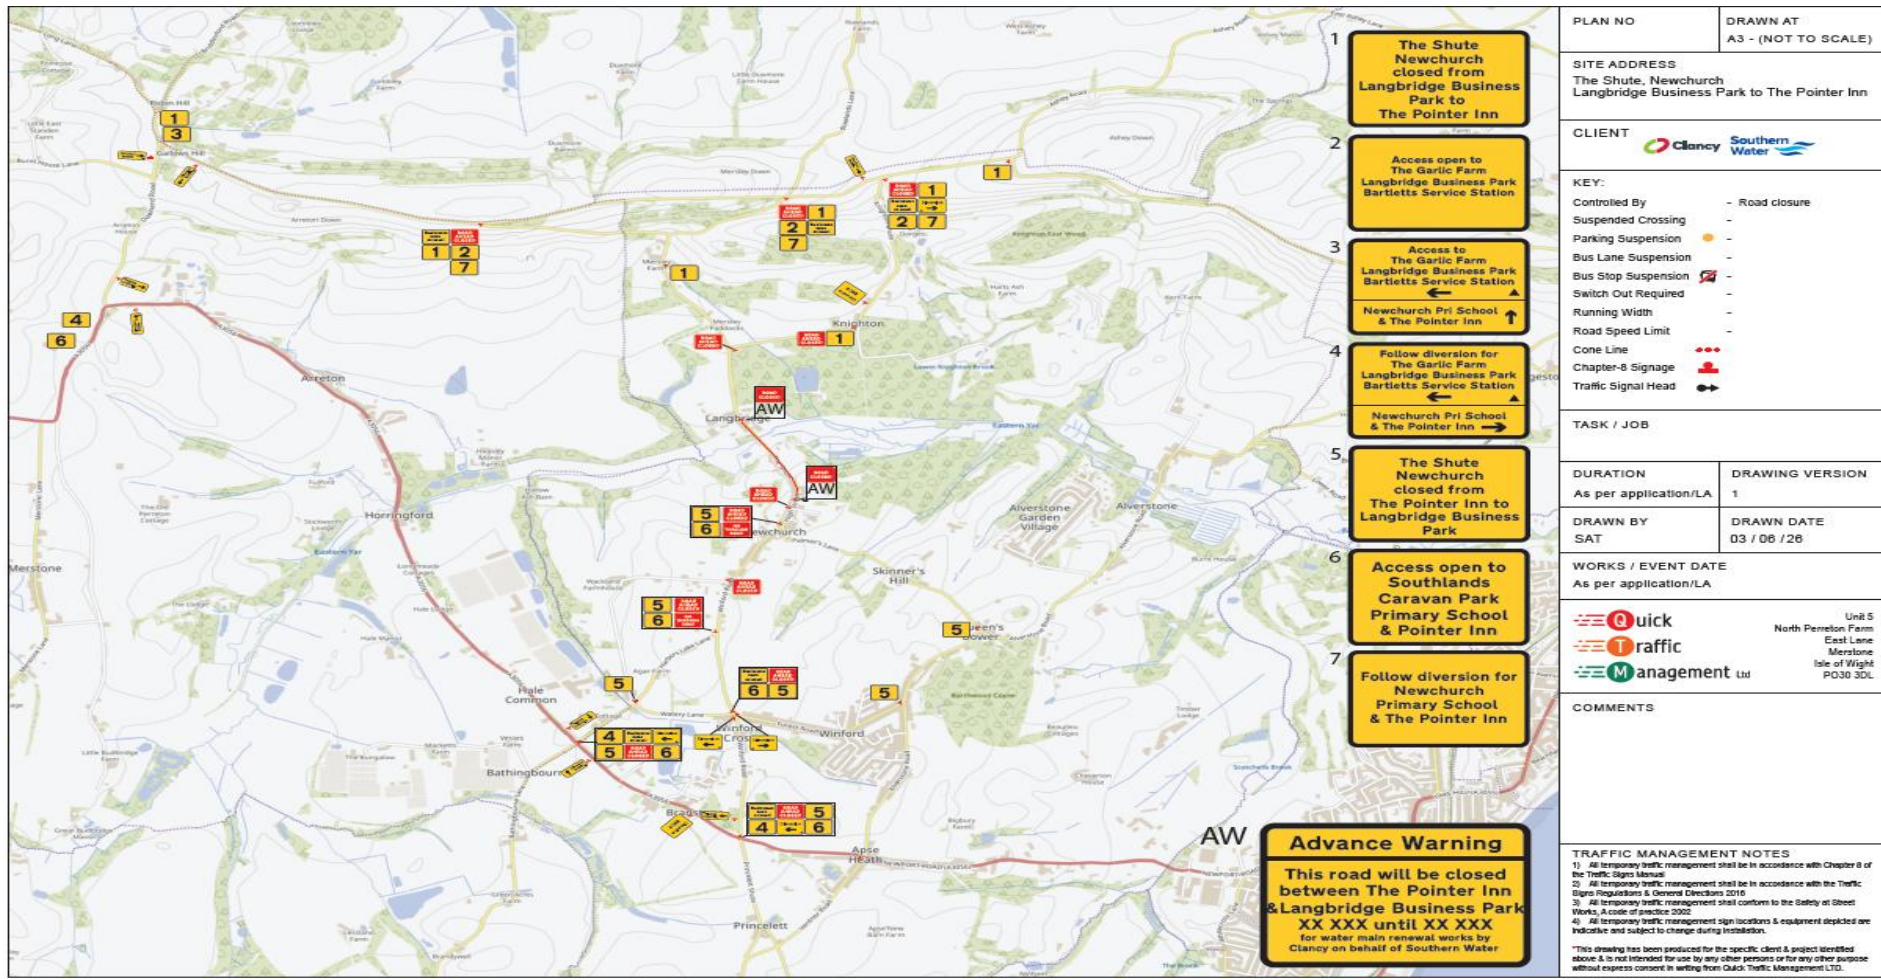

PLAN NO	DRAWN AT A3 - (NOT TO SCALE)
SITE ADDRESS	The Shute, Newchurch Langbridge Business Park to The Pointer Inn
CLIENT	Clancy Southern Water
KEY:	- Controlled By - Road closure - Suspended Crossing - - Parking Suspension - - Bus Lane Suspension - - Bus Stop Suspension - - Switch Out Required - - Running Width - - Road Speed Limit - - Cone Line - - Chapter-8 Signage - - Traffic Signal Head -
TASK / JOB	
DURATION As per application/LA	DRAWING VERSION 1
DRAWN BY SAT	DRAWN DATE 03 / 06 / 26
WORKS / EVENT DATE As per application/LA	Quick Traffic Management Ltd Unit 5 North Pemmell Farm East Lane Merstone Isle of Wight PO30 3DL
COMMENTS	TRAFFIC MANAGEMENT NOTES 1) All temporary traffic management shall be in accordance with Chapter 8 of the Traffic Signs Manual 2) All temporary traffic management shall conform to the Safety at Street Works, A code of practice 2002 3) All temporary traffic management sign locations & equipment depicted are indicative and subject to change during installation. 4) All temporary traffic management sign locations & equipment depicted are indicative and subject to change during installation. This drawing has been produced for the specific client & project identified above & is not intended for use by any other persons or for any other purpose without express consent in writing from Quick Traffic Management LTD.

The Shute , Newchurch – Phase 7



Stakeholder communication – Adam Wilds

- Organise these briefings
- Support drop-ins, as required
- Manage stakeholder enquiries
- Share regular progress updates
- Continue communications and engagement regarding Southern Water's other programmes, works and achievements
- My email: adam.wilds@southernwater.co.uk



Customer Communications – Joseph Oxford


- Carry out a customer impact assessment, when we have design/programme
- Develop communications plan, includes:
 - Letters to affected residents
 - Door knock for businesses
 - Advance warning signs
 - “Businesses open as usual” signage
 - Wightlink communications team aware
 - Manage inbound enquiries
 - “Works and Issues in your area” updates

[Works or issues in my area](#)

Community Drop-In Event:

Where: Newchurch Pavilion, Watery Lane, Newchurch, Isle of Wight, PO36 0LX

When: Wednesday 2 September 2026 between 3:30pm to 6:00pm

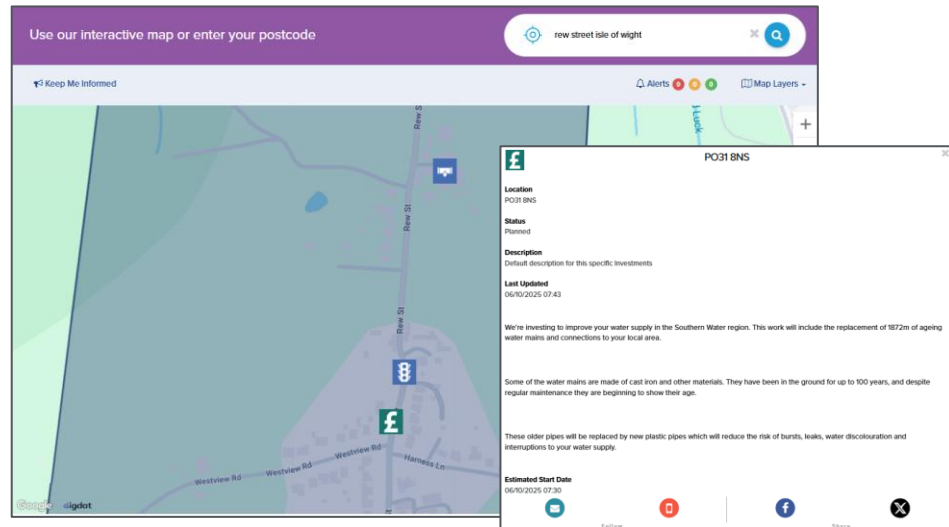

Q&A

